


BUILDING USE SUMMARY-A-BLDG			
BUILDING	LEVEL	TENANT	Area
BUILDING A	Level 1	RESTAURANT	5225 SF
BUILDING A	Level 1	RETAIL	3345 SF
BUILDING A	Level 1	RETAIL	3055 SF
BUILDING A	Level 2	COMMERCIAL	1640 SF
BUILDING A	Level 2	COMMERCIAL	4405 SF
BUILDING A	Level 2	COMMERCIAL	3820 SF
BUILDING A	Level 2	END OF TRIP FACILITY	225 SF
BUILDING A:7			21715 SF

TENANT LEGEND


- BICYCLE STORAGE
- RETAIL
- COMMERCIAL
- UNIT-DOUBLE
- END OF TRIP FACILITY
- UNIT-SINGLE
- LAUNDRY
- UNIT-STUDIO
- RESTAURANT

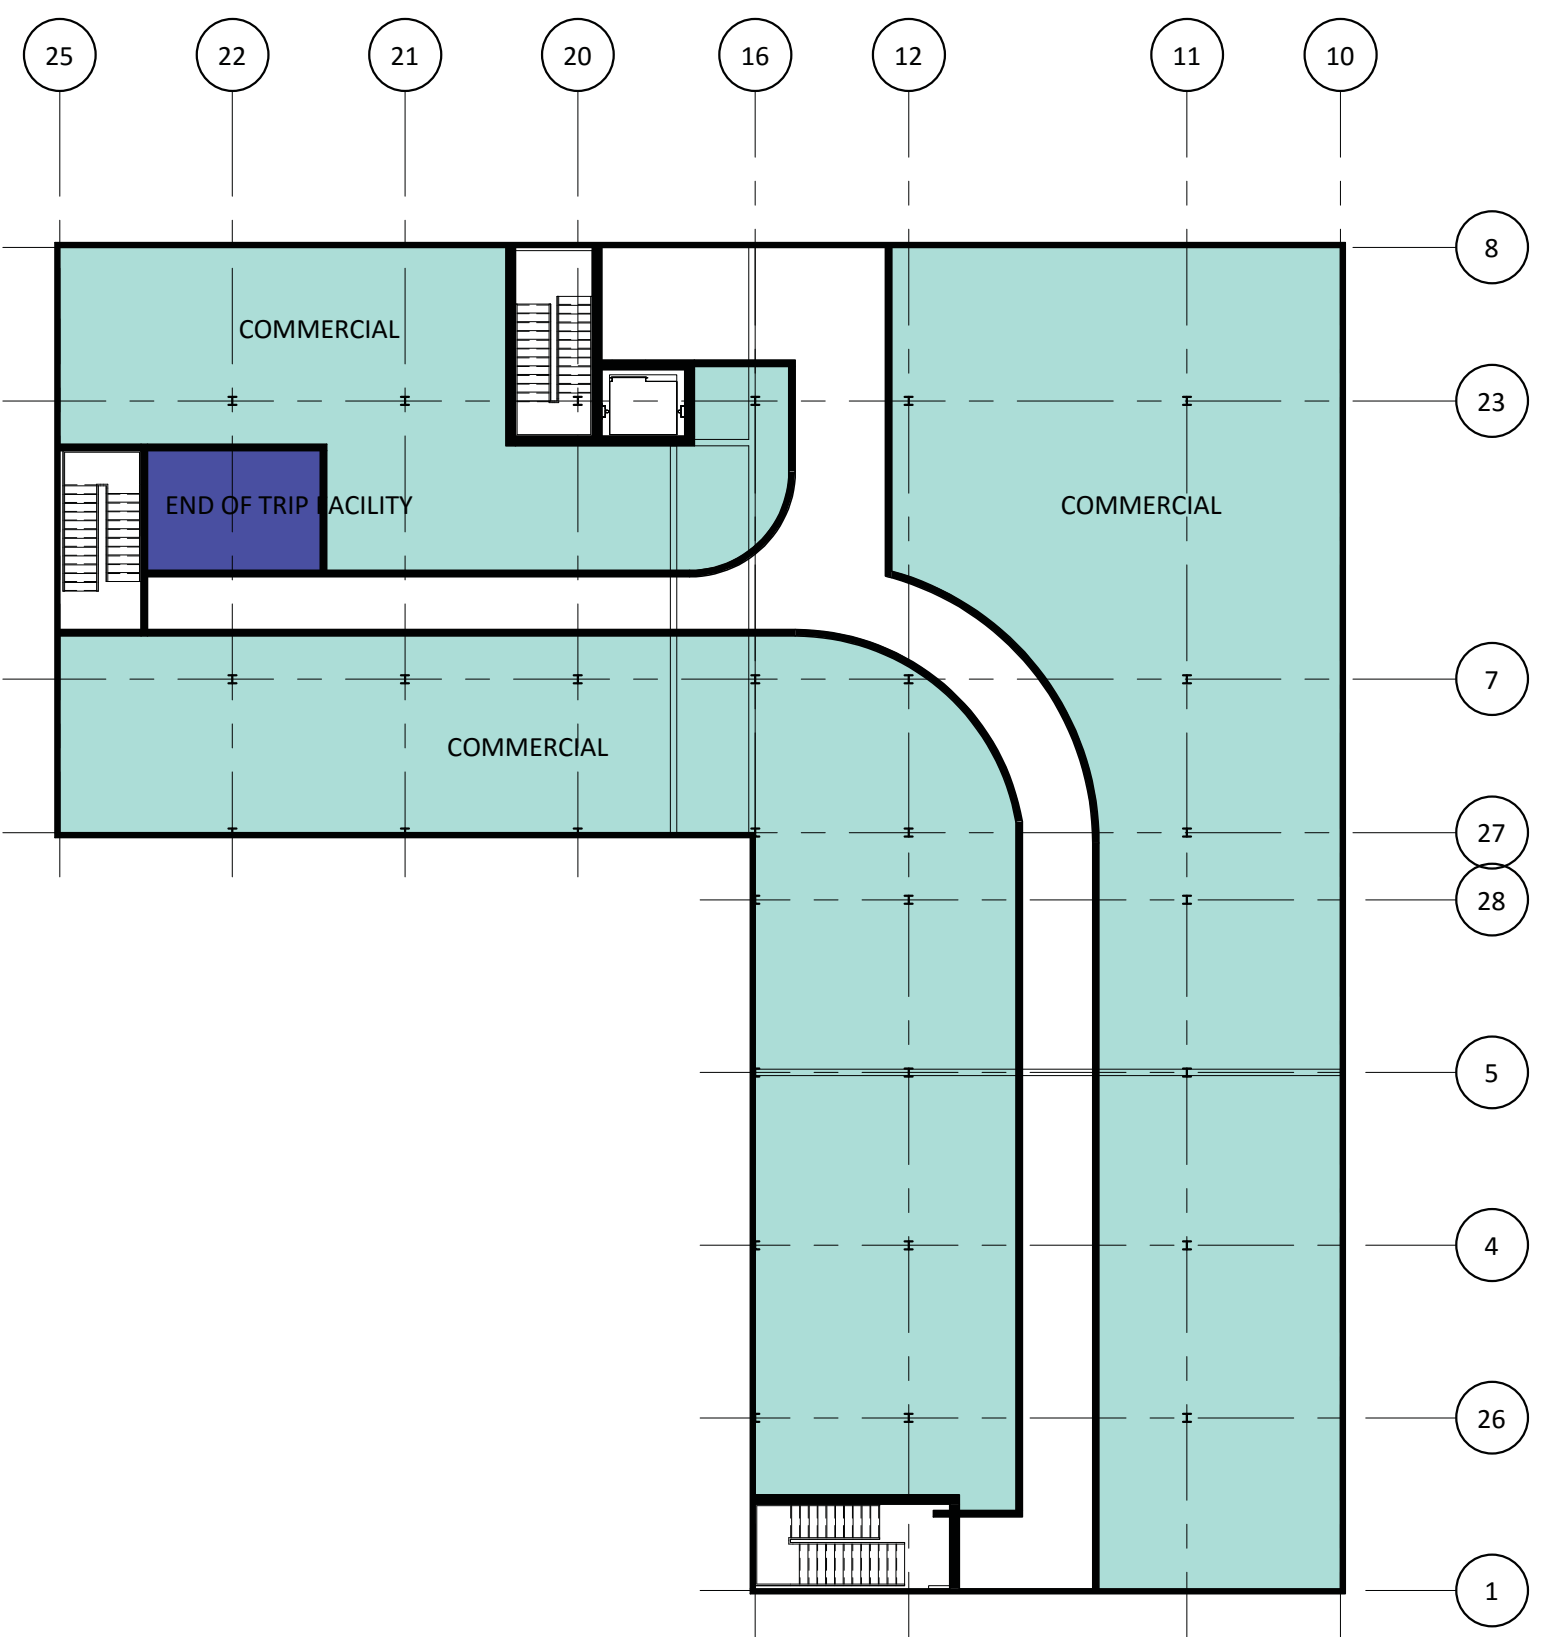

BLDG A1-2




BLDG A1-1

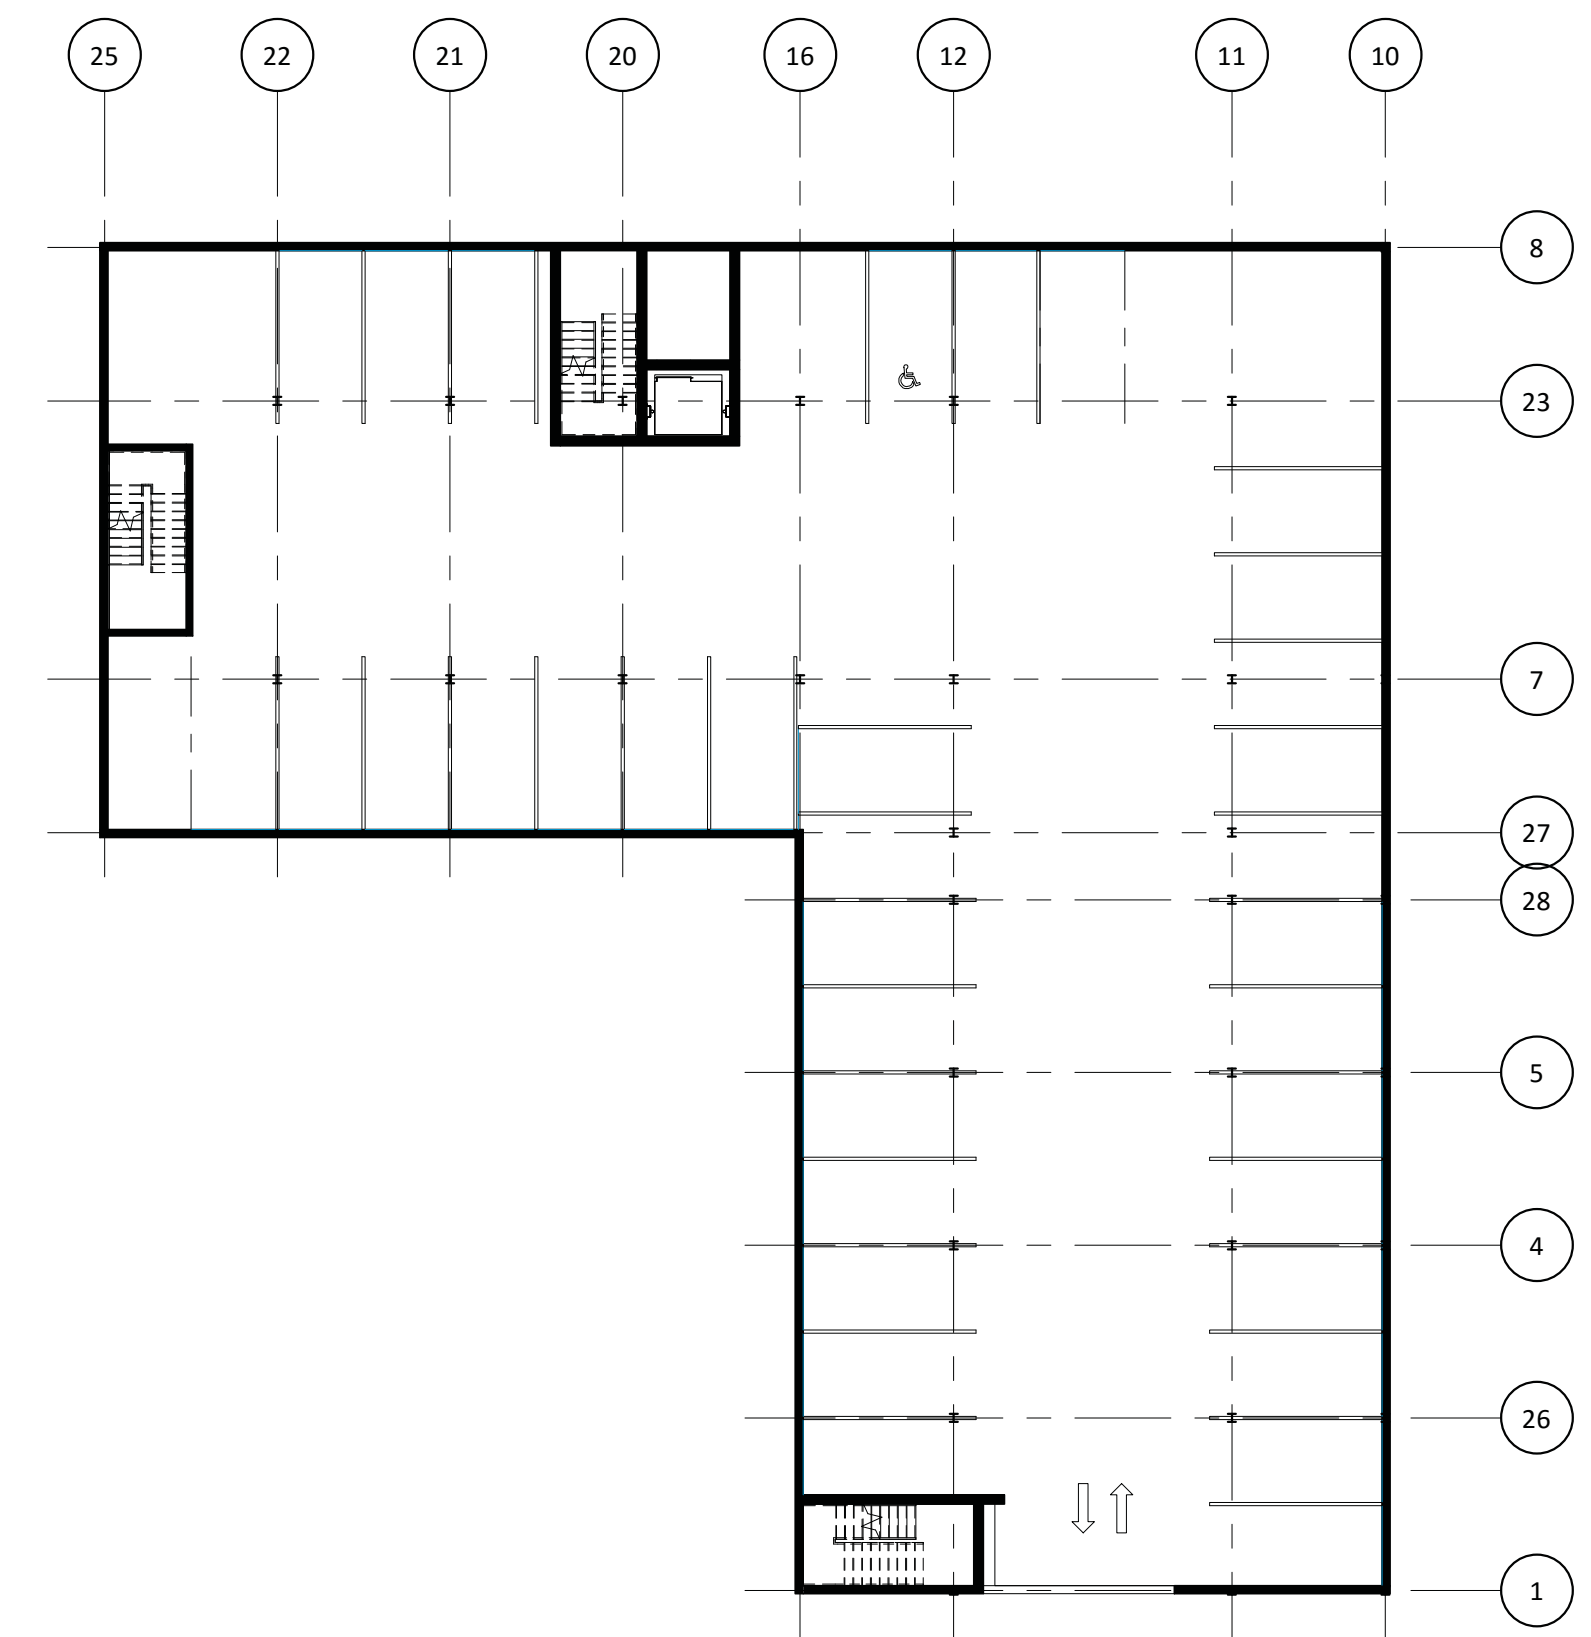

BLDG A1-0

A-A2

BUILDING A-1 PROPOSED FLOOR PLANS
 Cottonwood Crossing | Williston, VT | November 11, 2016
 Tax ID# 08-104-011-00 | Application # DP 16-05

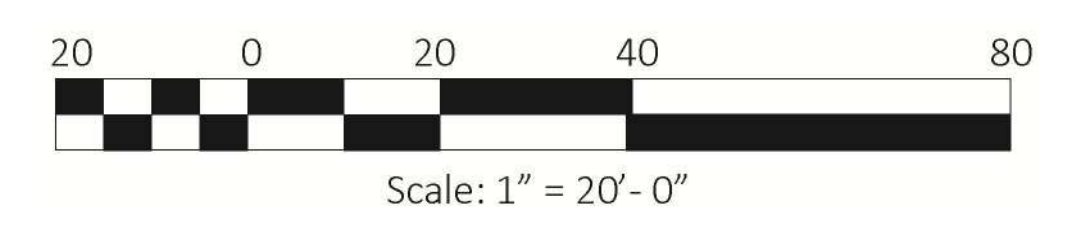

Upon finding that the final plans complied with all requirements of the Williston Development Bylaw and all conditions imposed on the approval of Discretionary Permit 16-05, the Williston Development Review Board/Administrator approved the final plans for COTTONWOOD CROSSING, on the ___ day of _____, 20__.

 Presiding member or Administrator's signature