


SIDING KEY

- Siding A
 - option 1: Honed Granite
 - option 2: Ceramic Tile
- Siding B
 - option 1: Ceramic Tile
 - option 2: Reconstituted Stone
- Siding C
 - option 1: Ceramic Tile
 - option 2: Reconstituted Stone
- Siding D
 - option 1: Brick
- Siding E, F
 - option 1: Ceramic Tile
 - option 2: Thin veneer stone


BRICK

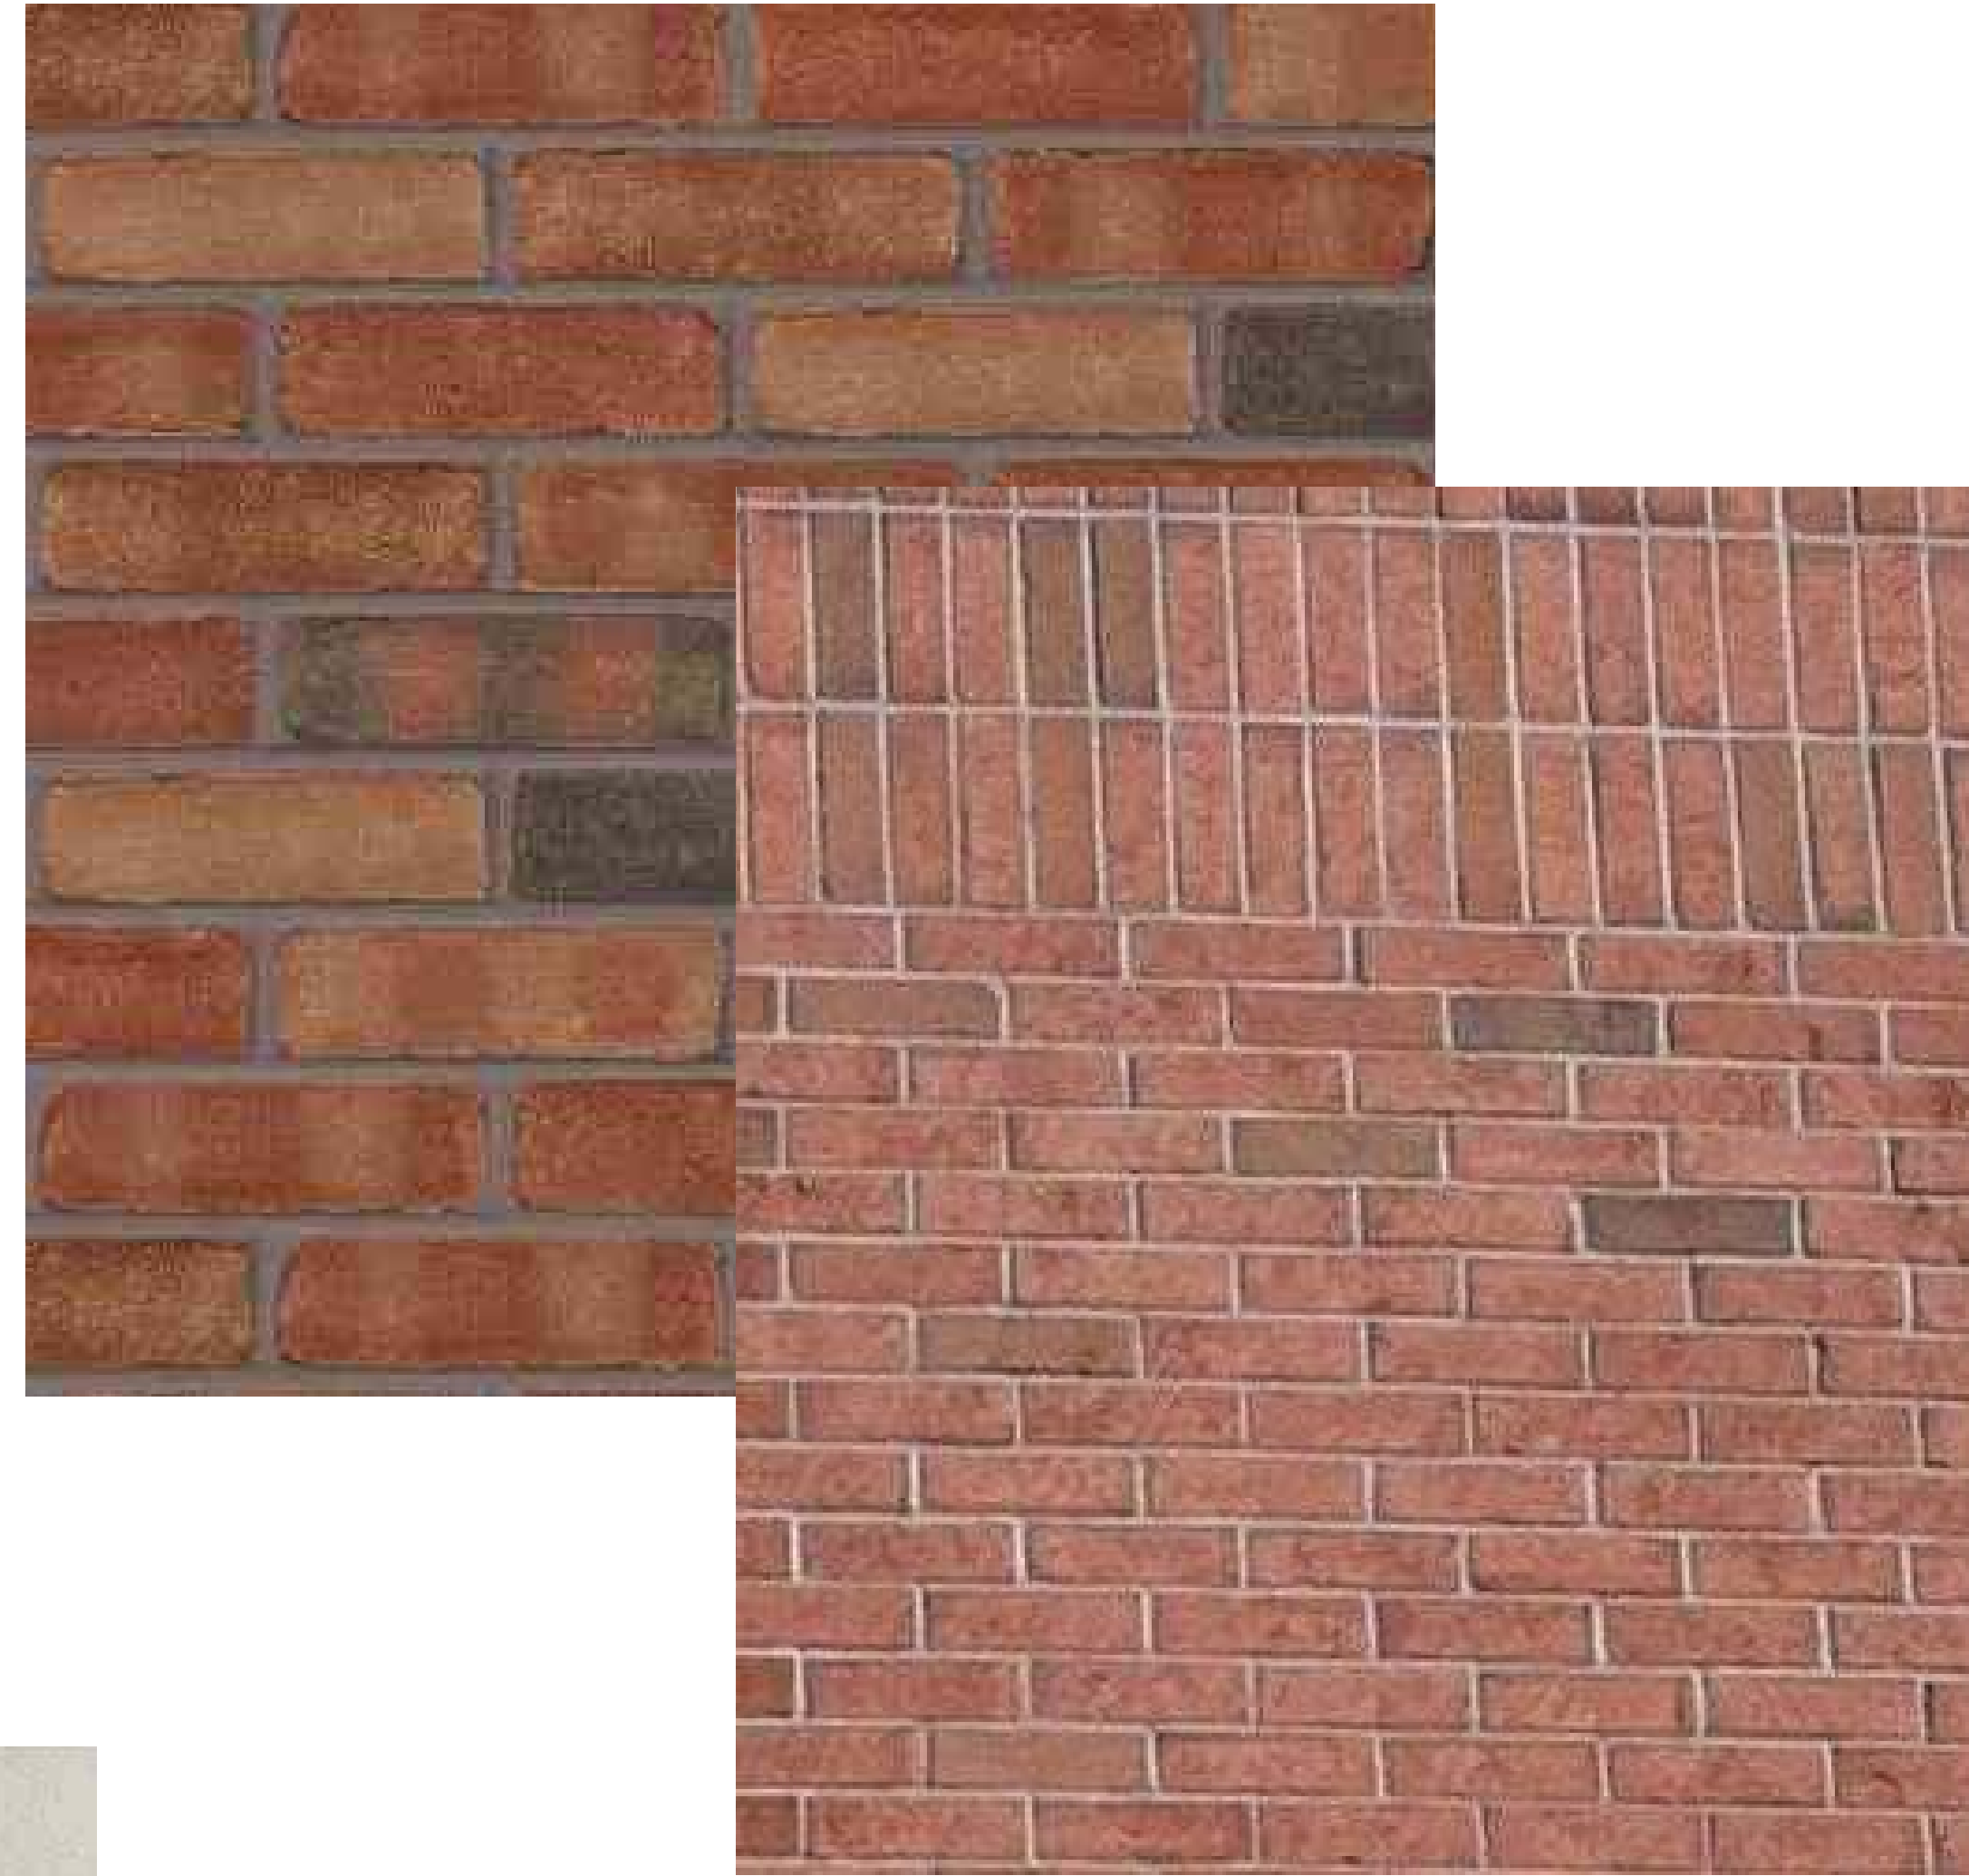


THIN VENEER STONE




RECONSTITUTED STONE VENEER

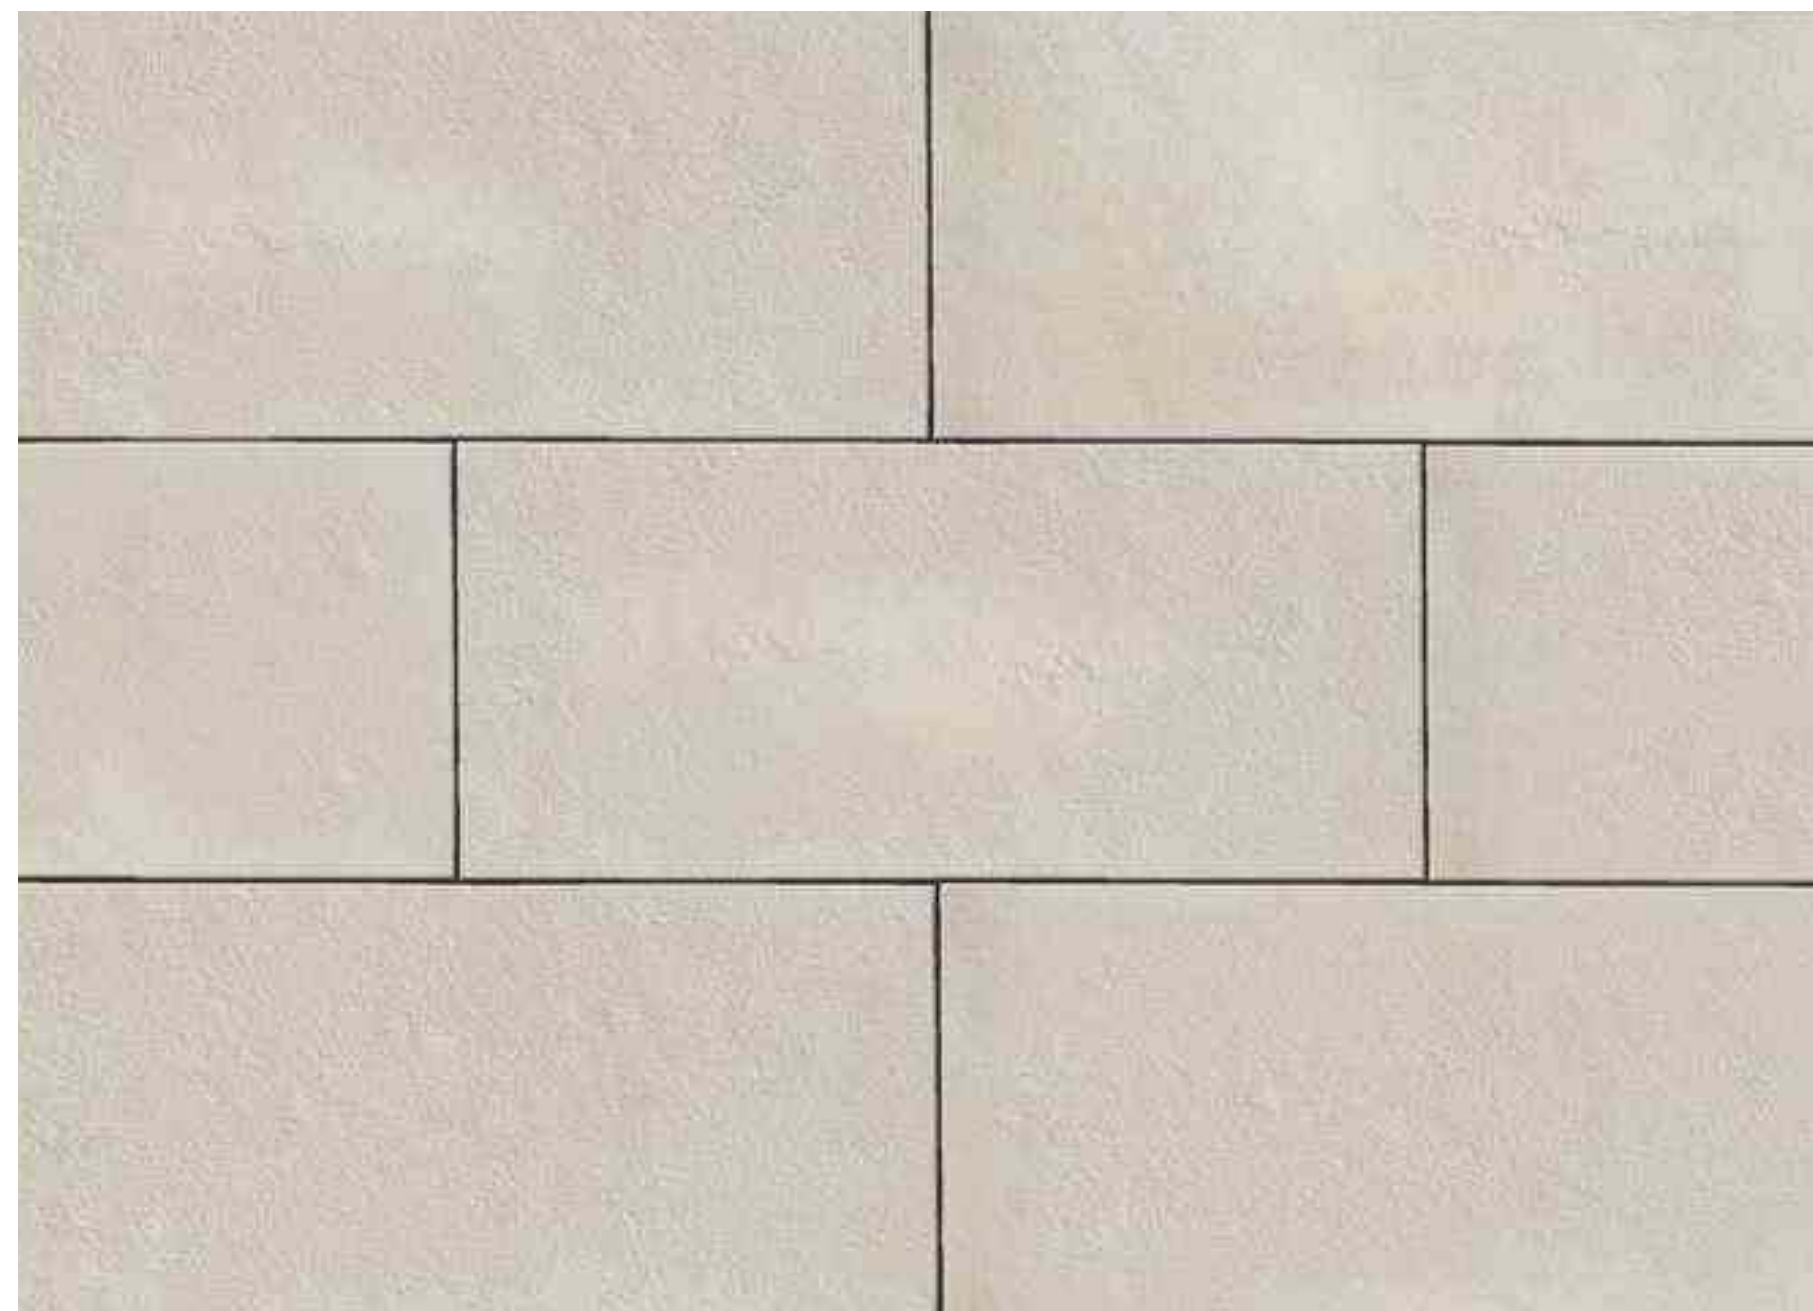

LARGE FORMAT CEREMIC TILE

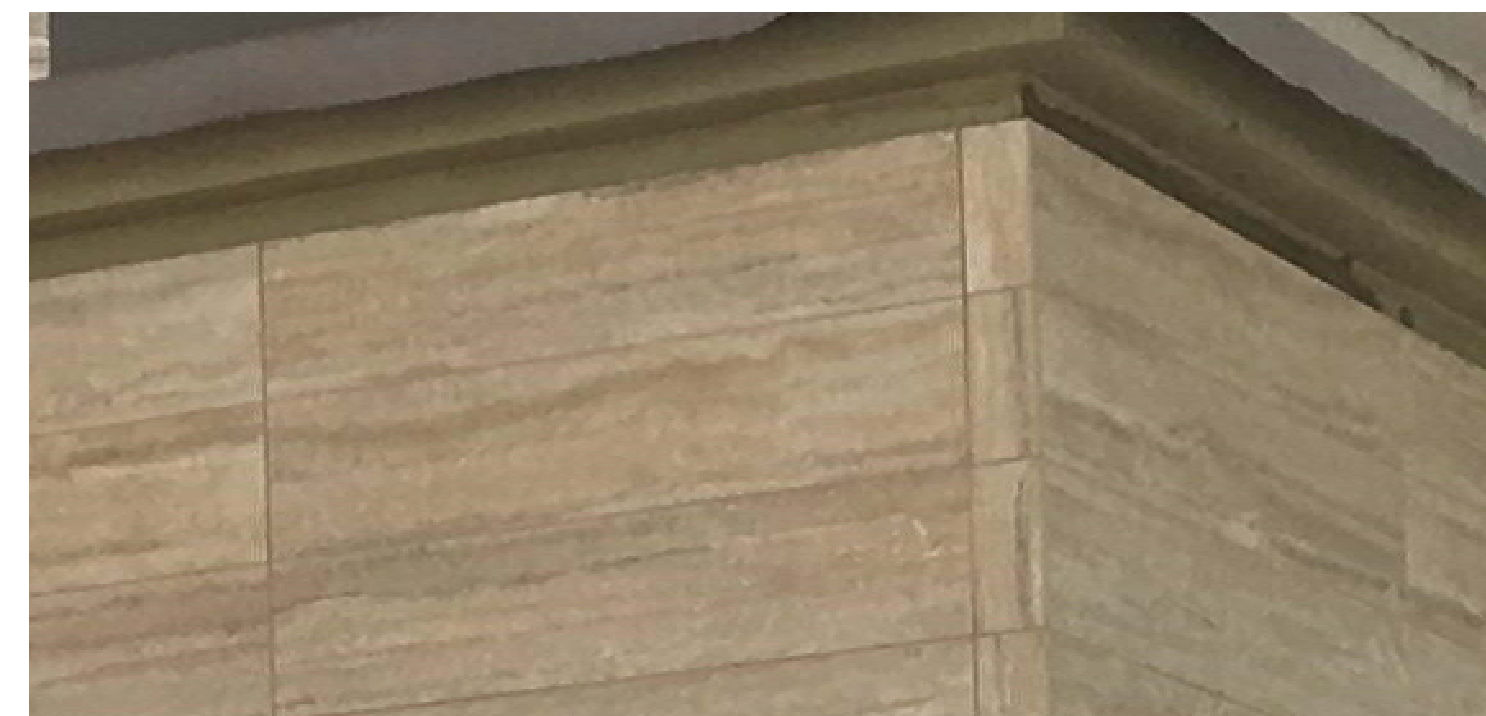

HONED GRANITE VENEER STONE

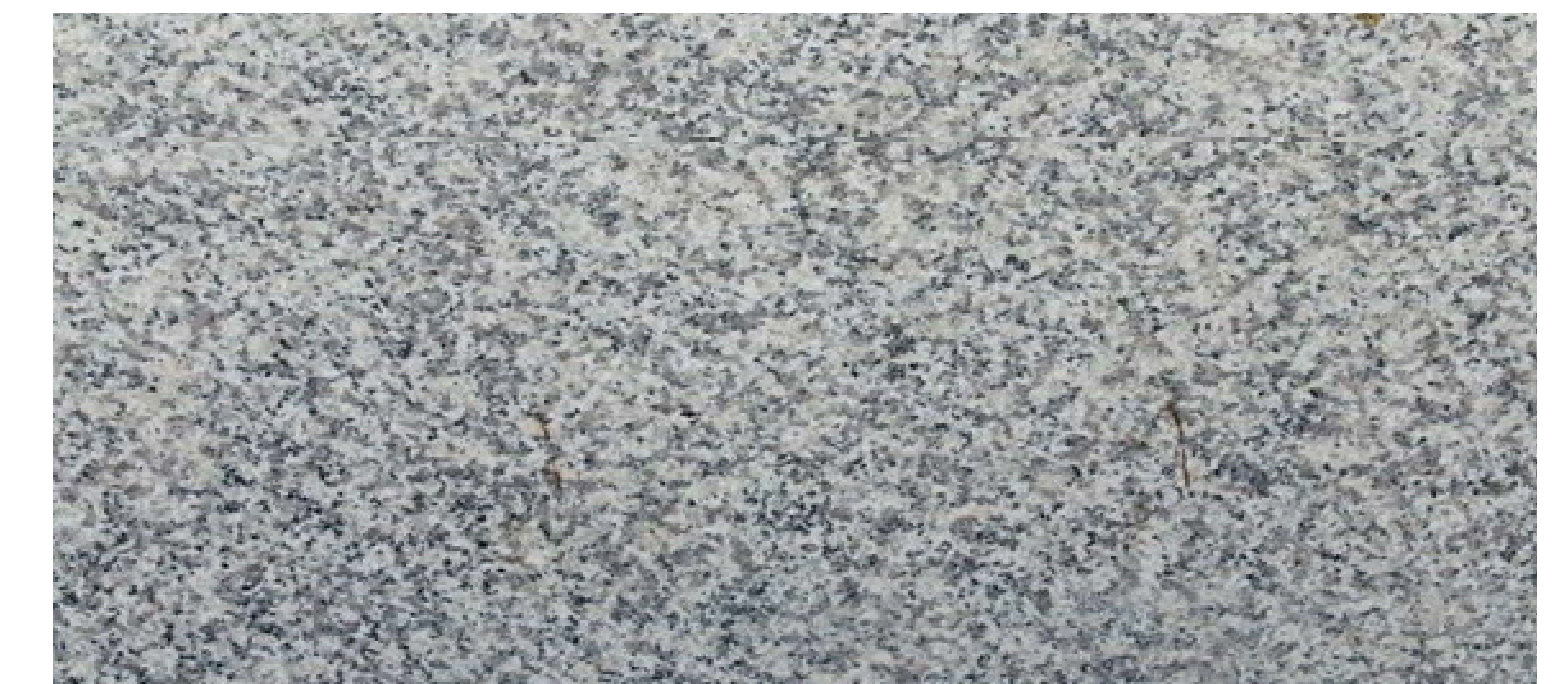

© 2016, Black River Design, Architects. All rights reserved.

Upon finding that the final plans complied with all requirements of the Williston Development Bylaw and all conditions imposed on the approval of Discretionary Permit 16-05, the Williston Development Review Board/Administrator approved the final plans for COTTONWOOD CROSSING, on the ___ day of _____, 20__.

 Presiding member or Administrator's signature